



February 23, 2016

Newport Road and Roseland Street Sewer Separation and Surface Restoration Project Update

Community Meeting: Tuesday, March 8, 2016

Dear Neighbor,

As you may know, the City is planning to reconstruct Roseland St and Newport Rd this summer. City staff will attend the next Agassiz Neighborhood Council meeting on Tuesday, March 8 to discuss the final design for the project. During this meeting, we will review the community comments from the February ANC meeting and present an updated plan.

***Agassiz Neighborhood Council Meeting
Tuesday, March 8, 7:30 PM
Maud Morgan Arts Center, 20 Sacramento Street***

Information and Assistance

For any questions related to this project, please contact Melissa A. Miguel, P.E., Supervising Engineer, at 617.349.9351/ mmiguel@cambridgema.gov. To receive future updates via email, please contact Kelly Dunn, Community Relations Manager, at 617.349.4870/ kdunn@cambridgema.gov.

Sincerely,

Kelly Dunn
Community Relations Manager
Cambridge Department of Public Works

Follow us on Facebook & Twitter for Updates & More.....



www.facebook.com/CambridgeDPW











[@CambridgeDPW](https://twitter.com/CambridgeDPW)

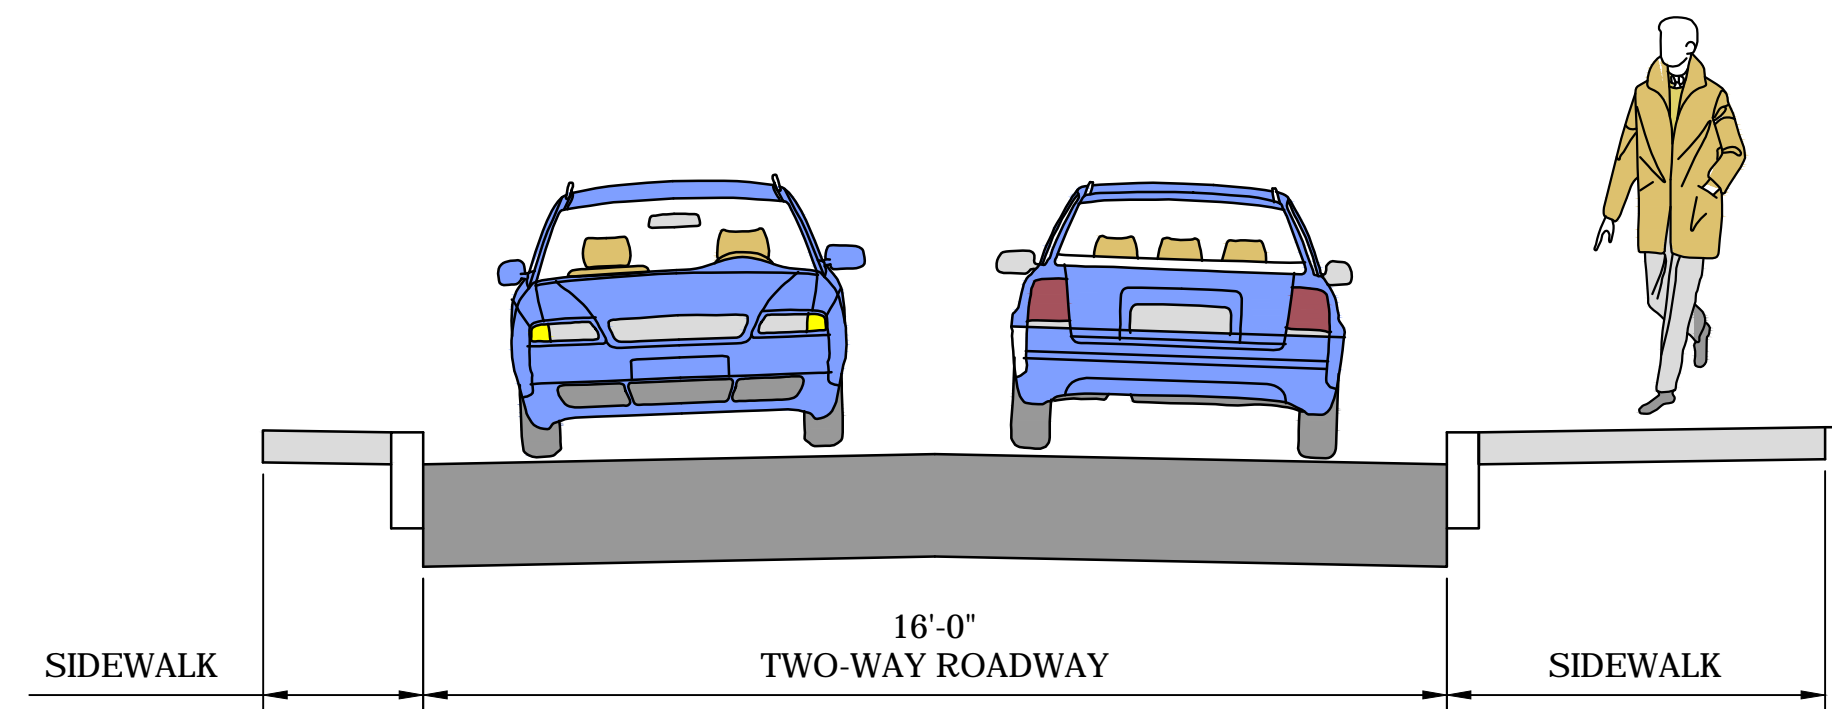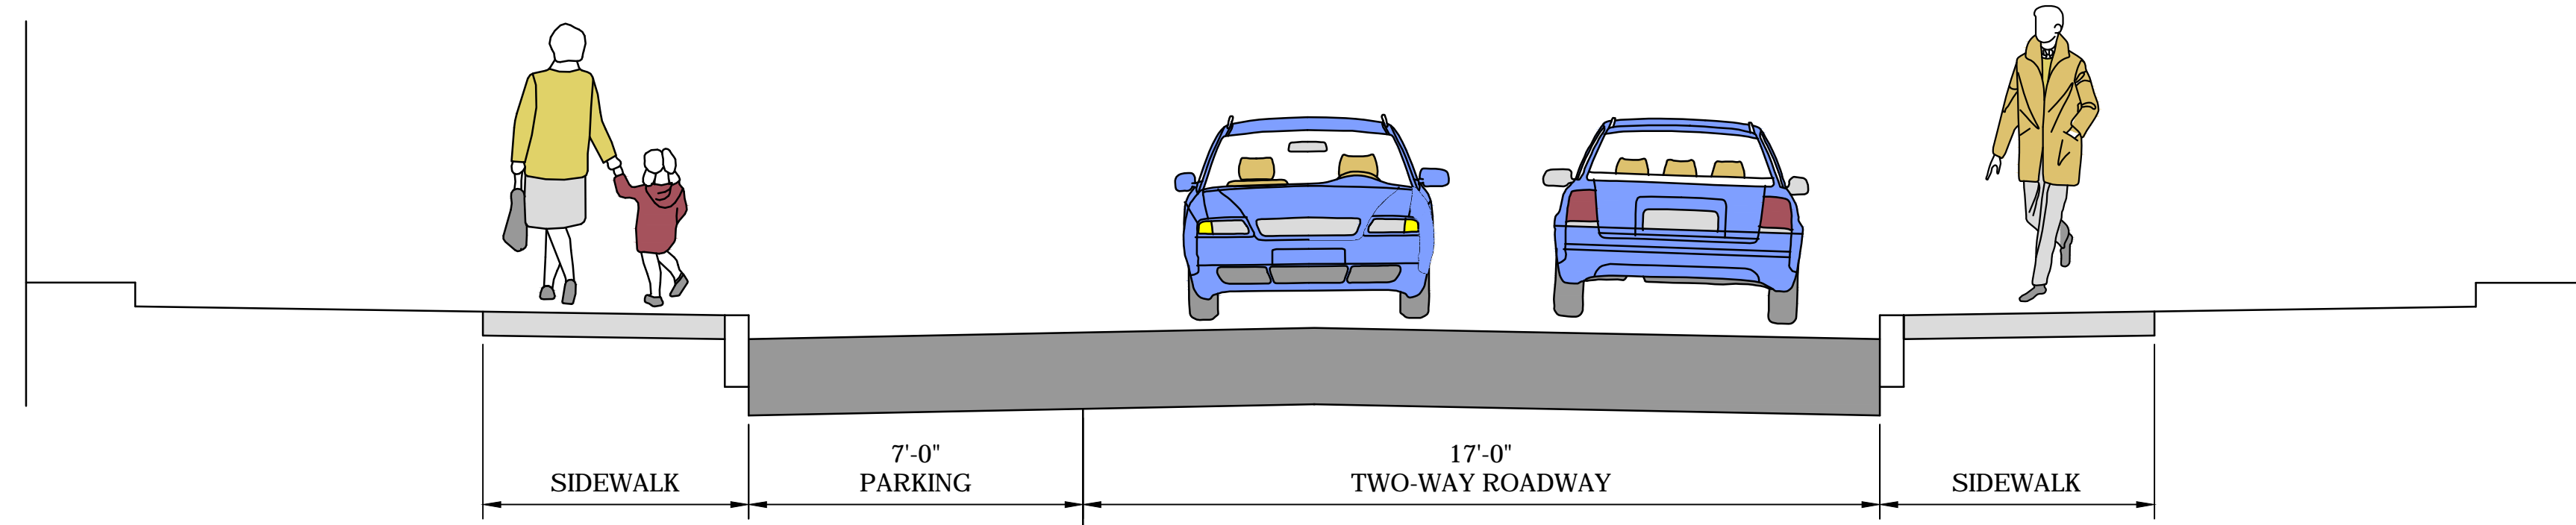
STREETSCAPE IMPROVEMENTS

NEWPORT ROAD

February 9, 2016







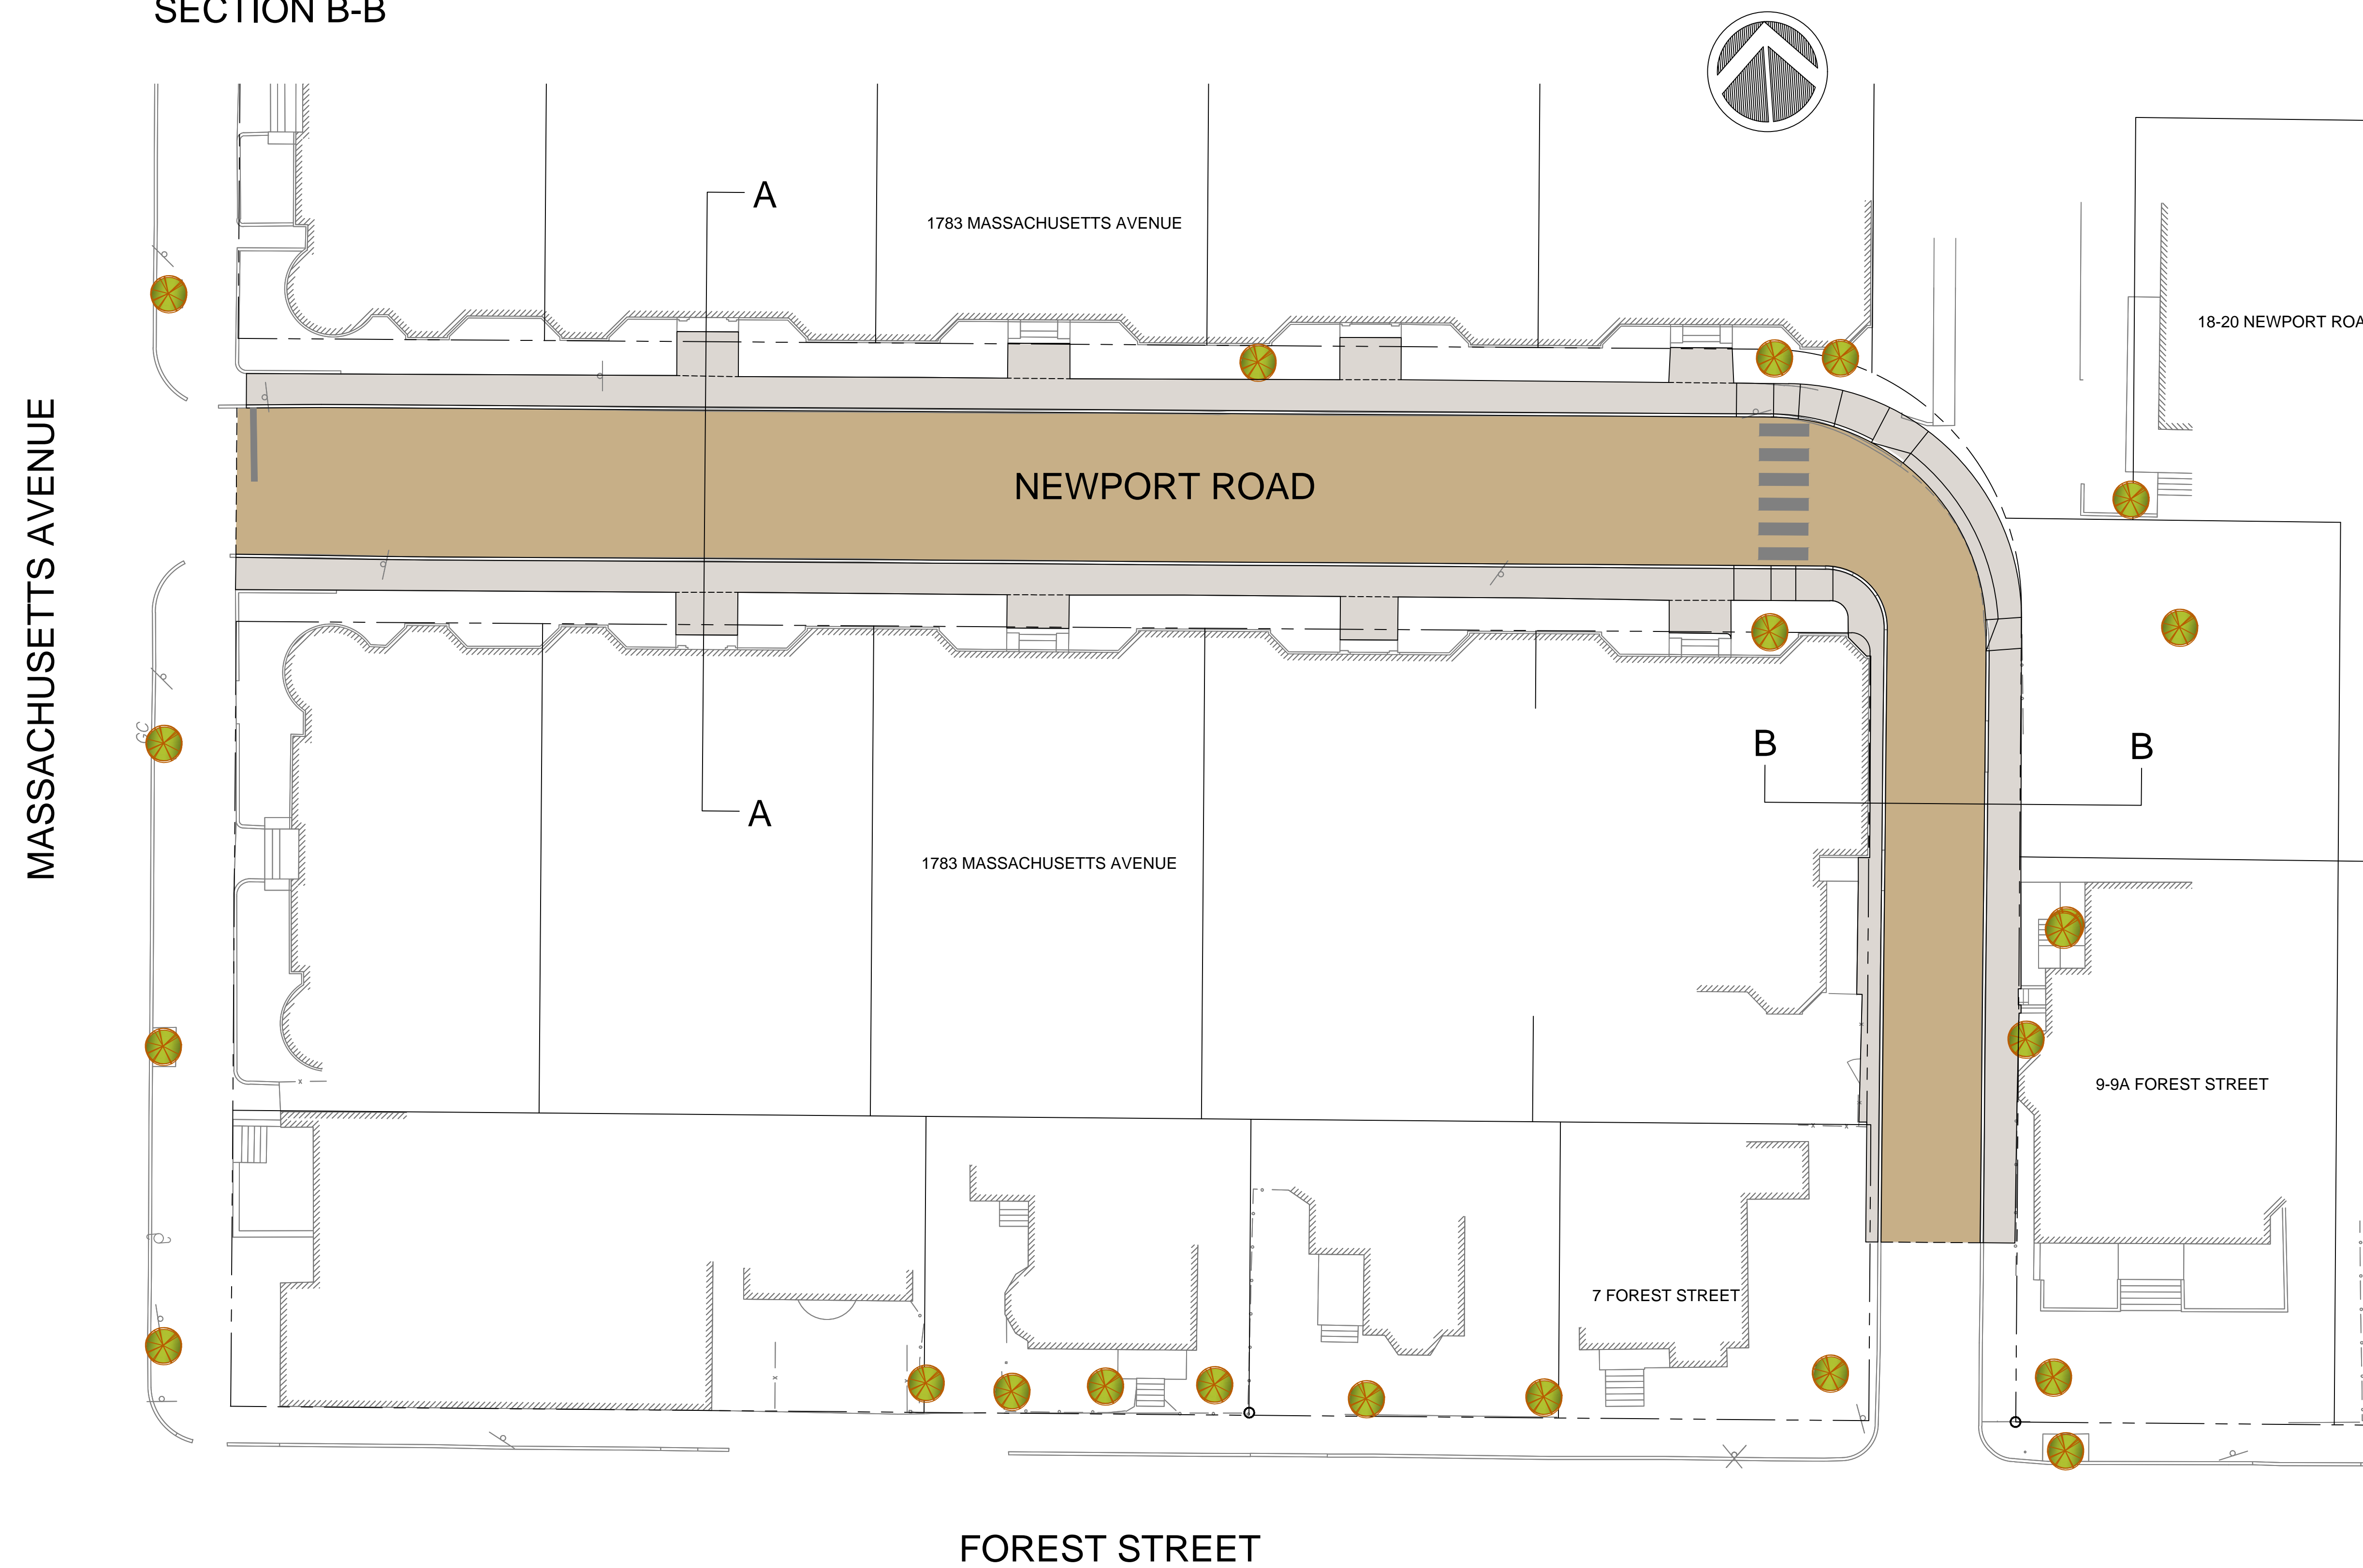



-  PROPOSED PAVEMENT
-  PROPOSED SIDEWALK
-  ONE-WAY TRAFFIC
-  TWO-WAY TRAFFIC
-  AT-GRADE CROSSWALK
-  EXISTING TREE TO REMAIN

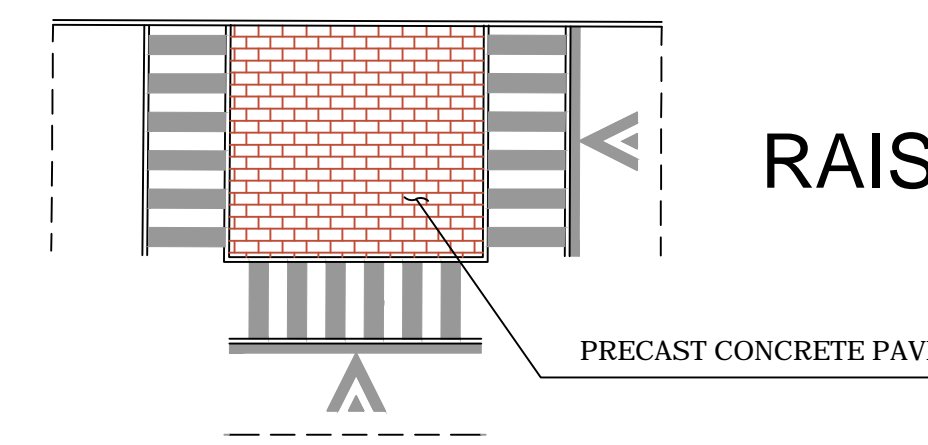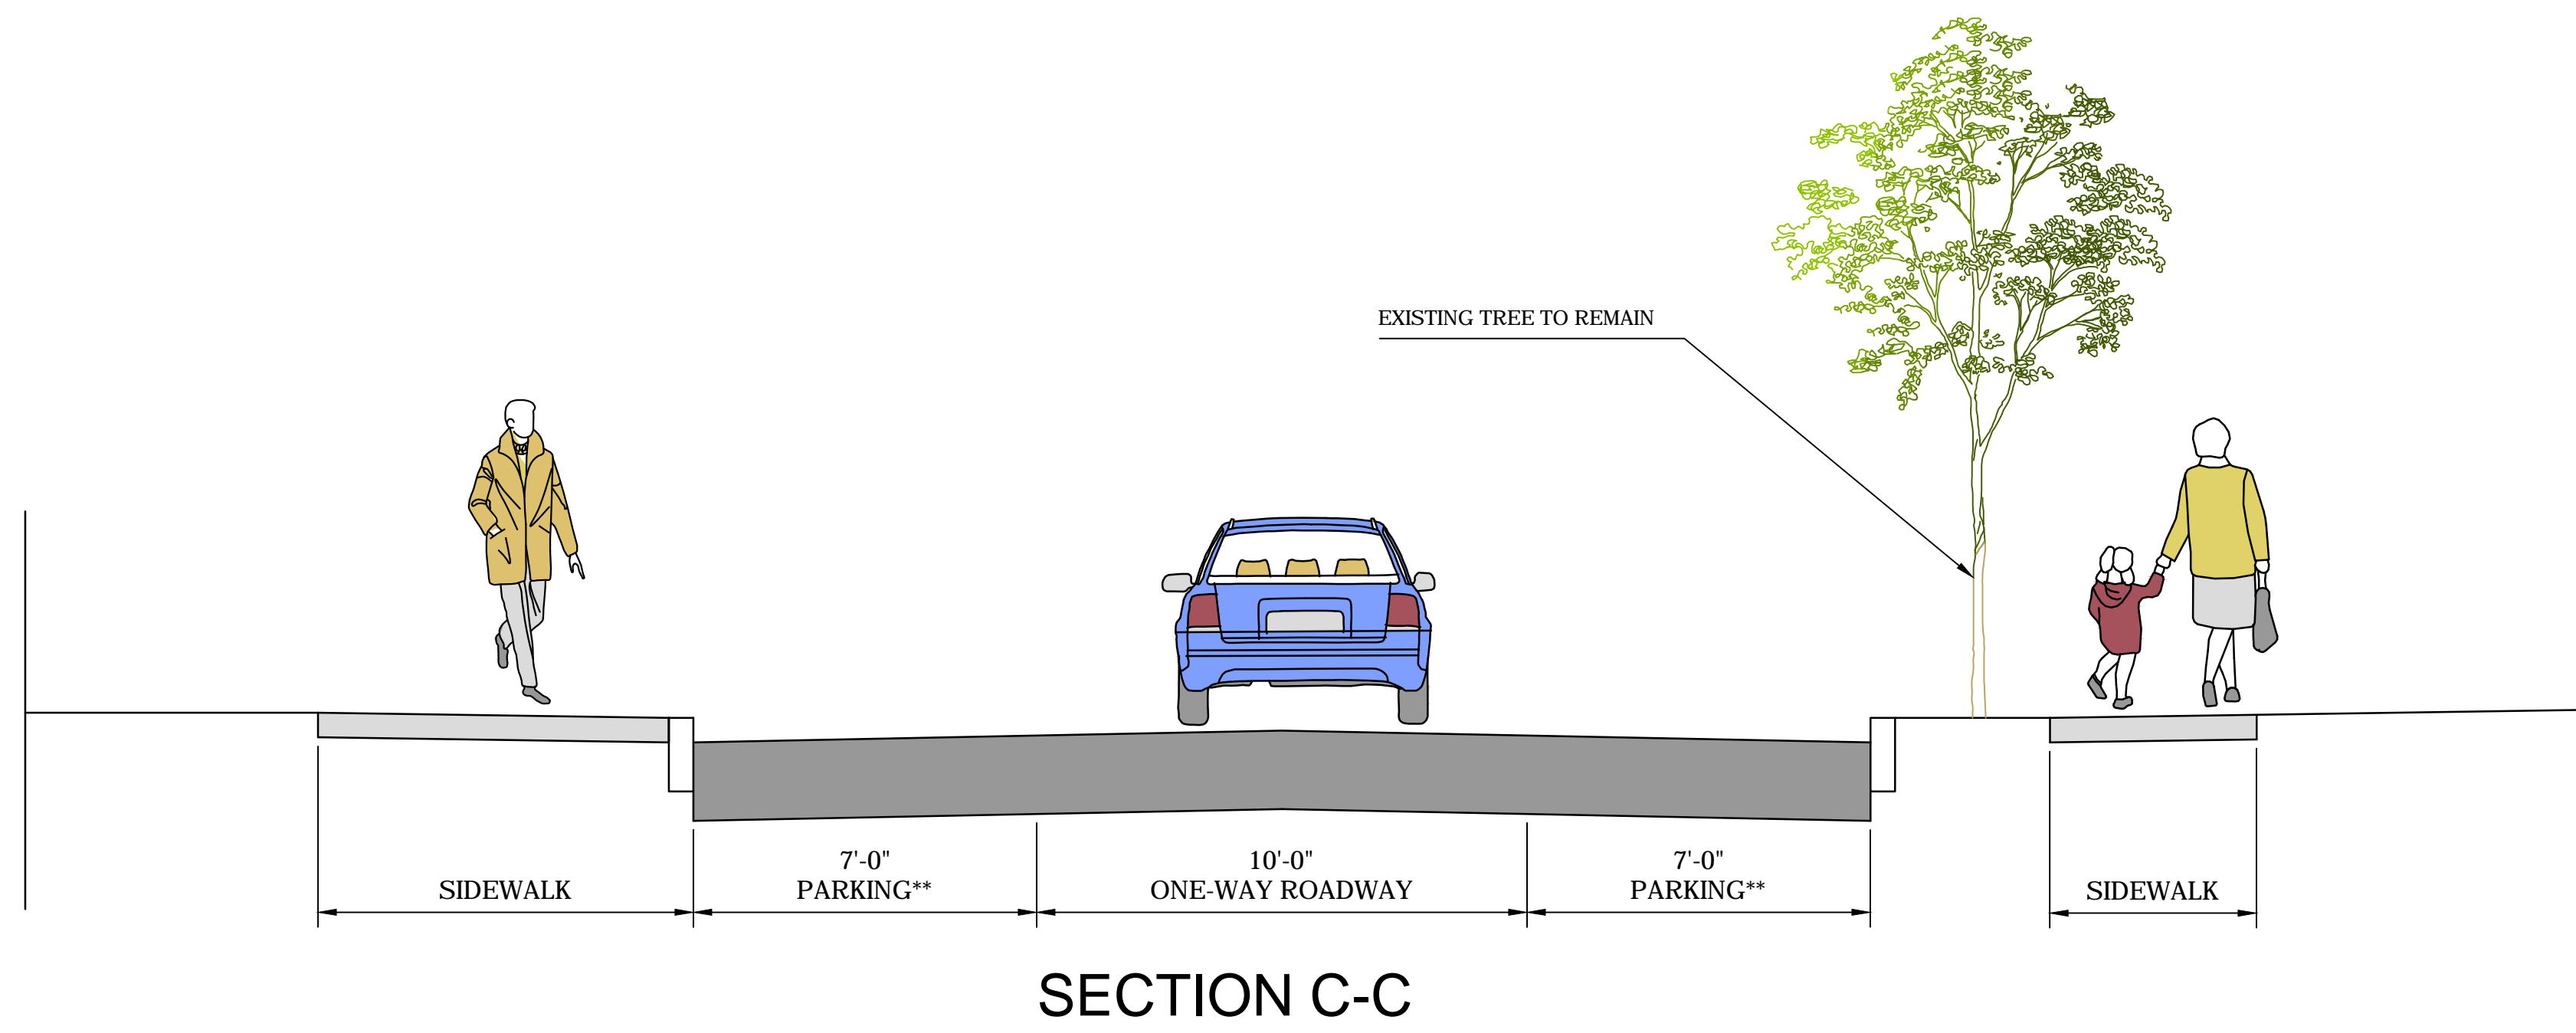

STREETSCAPE IMPROVEMENTS ROSELAND STREET

February 9, 2016

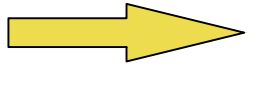

-  PROPOSED PAVEMENT
-  PROPOSED SIDEWALK
-  ONE-WAY TRAFFIC
-  TWO-WAY TRAFFIC
-  AT-GRADE CROSSWALK
-  EXISTING TREE TO REMAIN

